




**design visions of austin**  
unique residential design


512.583.0059

[www.designvisionsofaustin.com](http://www.designvisionsofaustin.com)

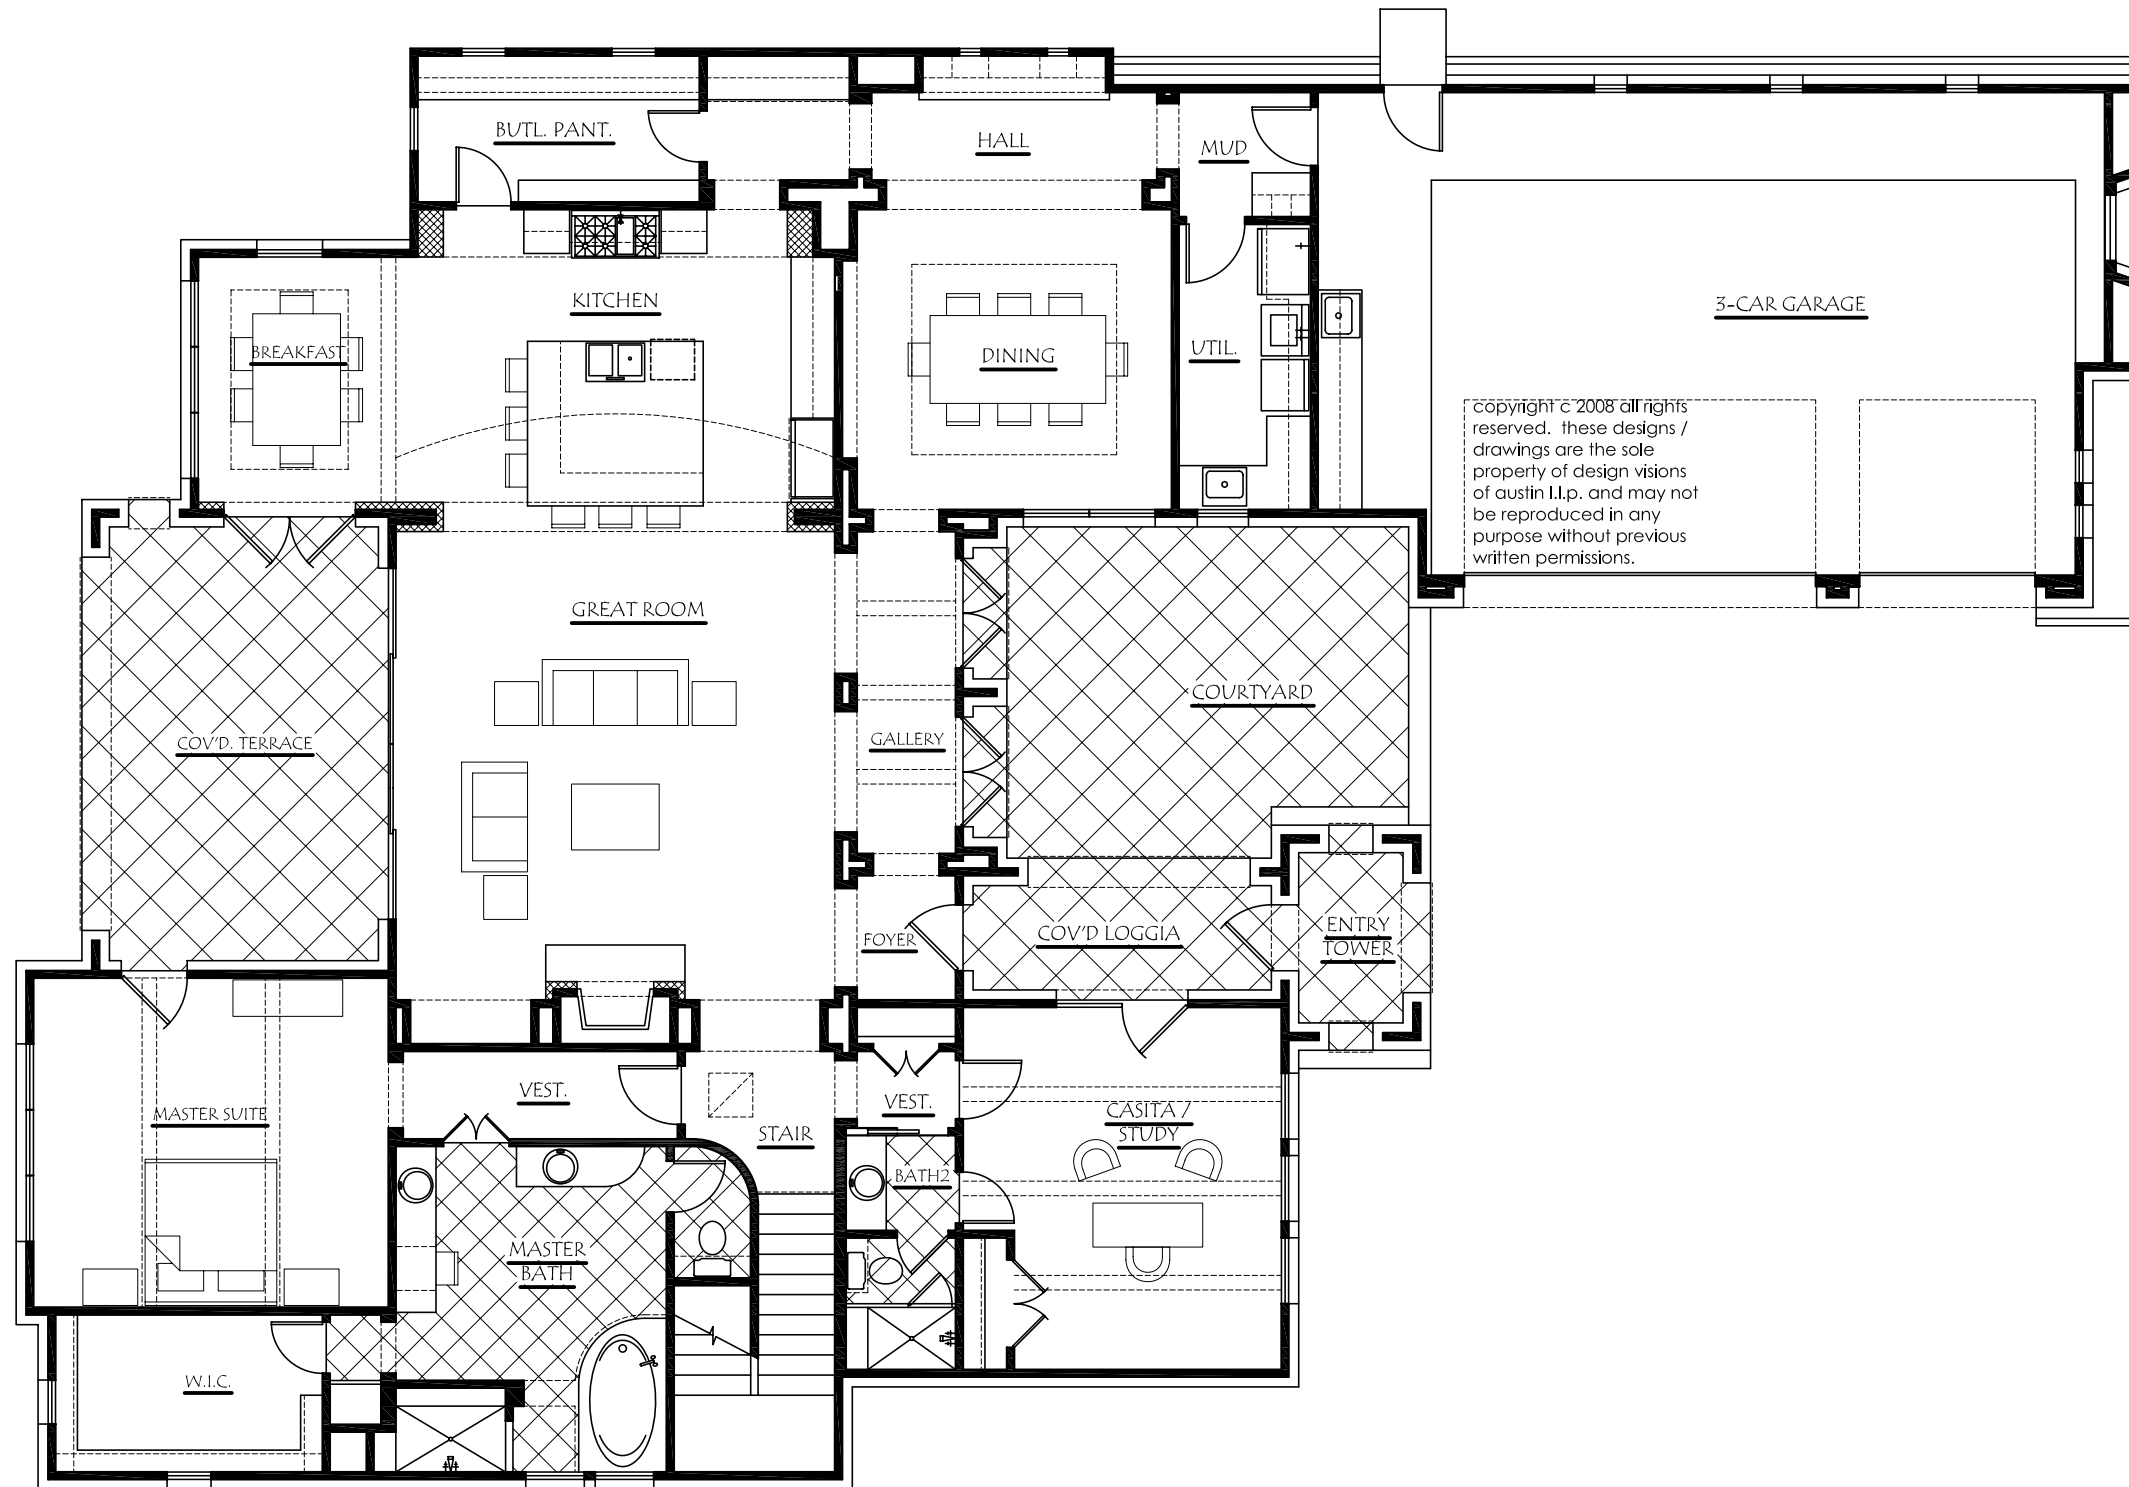

copyright © 2008 all rights reserved. these designs / drawings are the sole property of design visions of austin l.l.p. and may not be reproduced in any purpose without previous written permissions.

LOWER FLOOR PLAN  
SCALE: N.T.S.

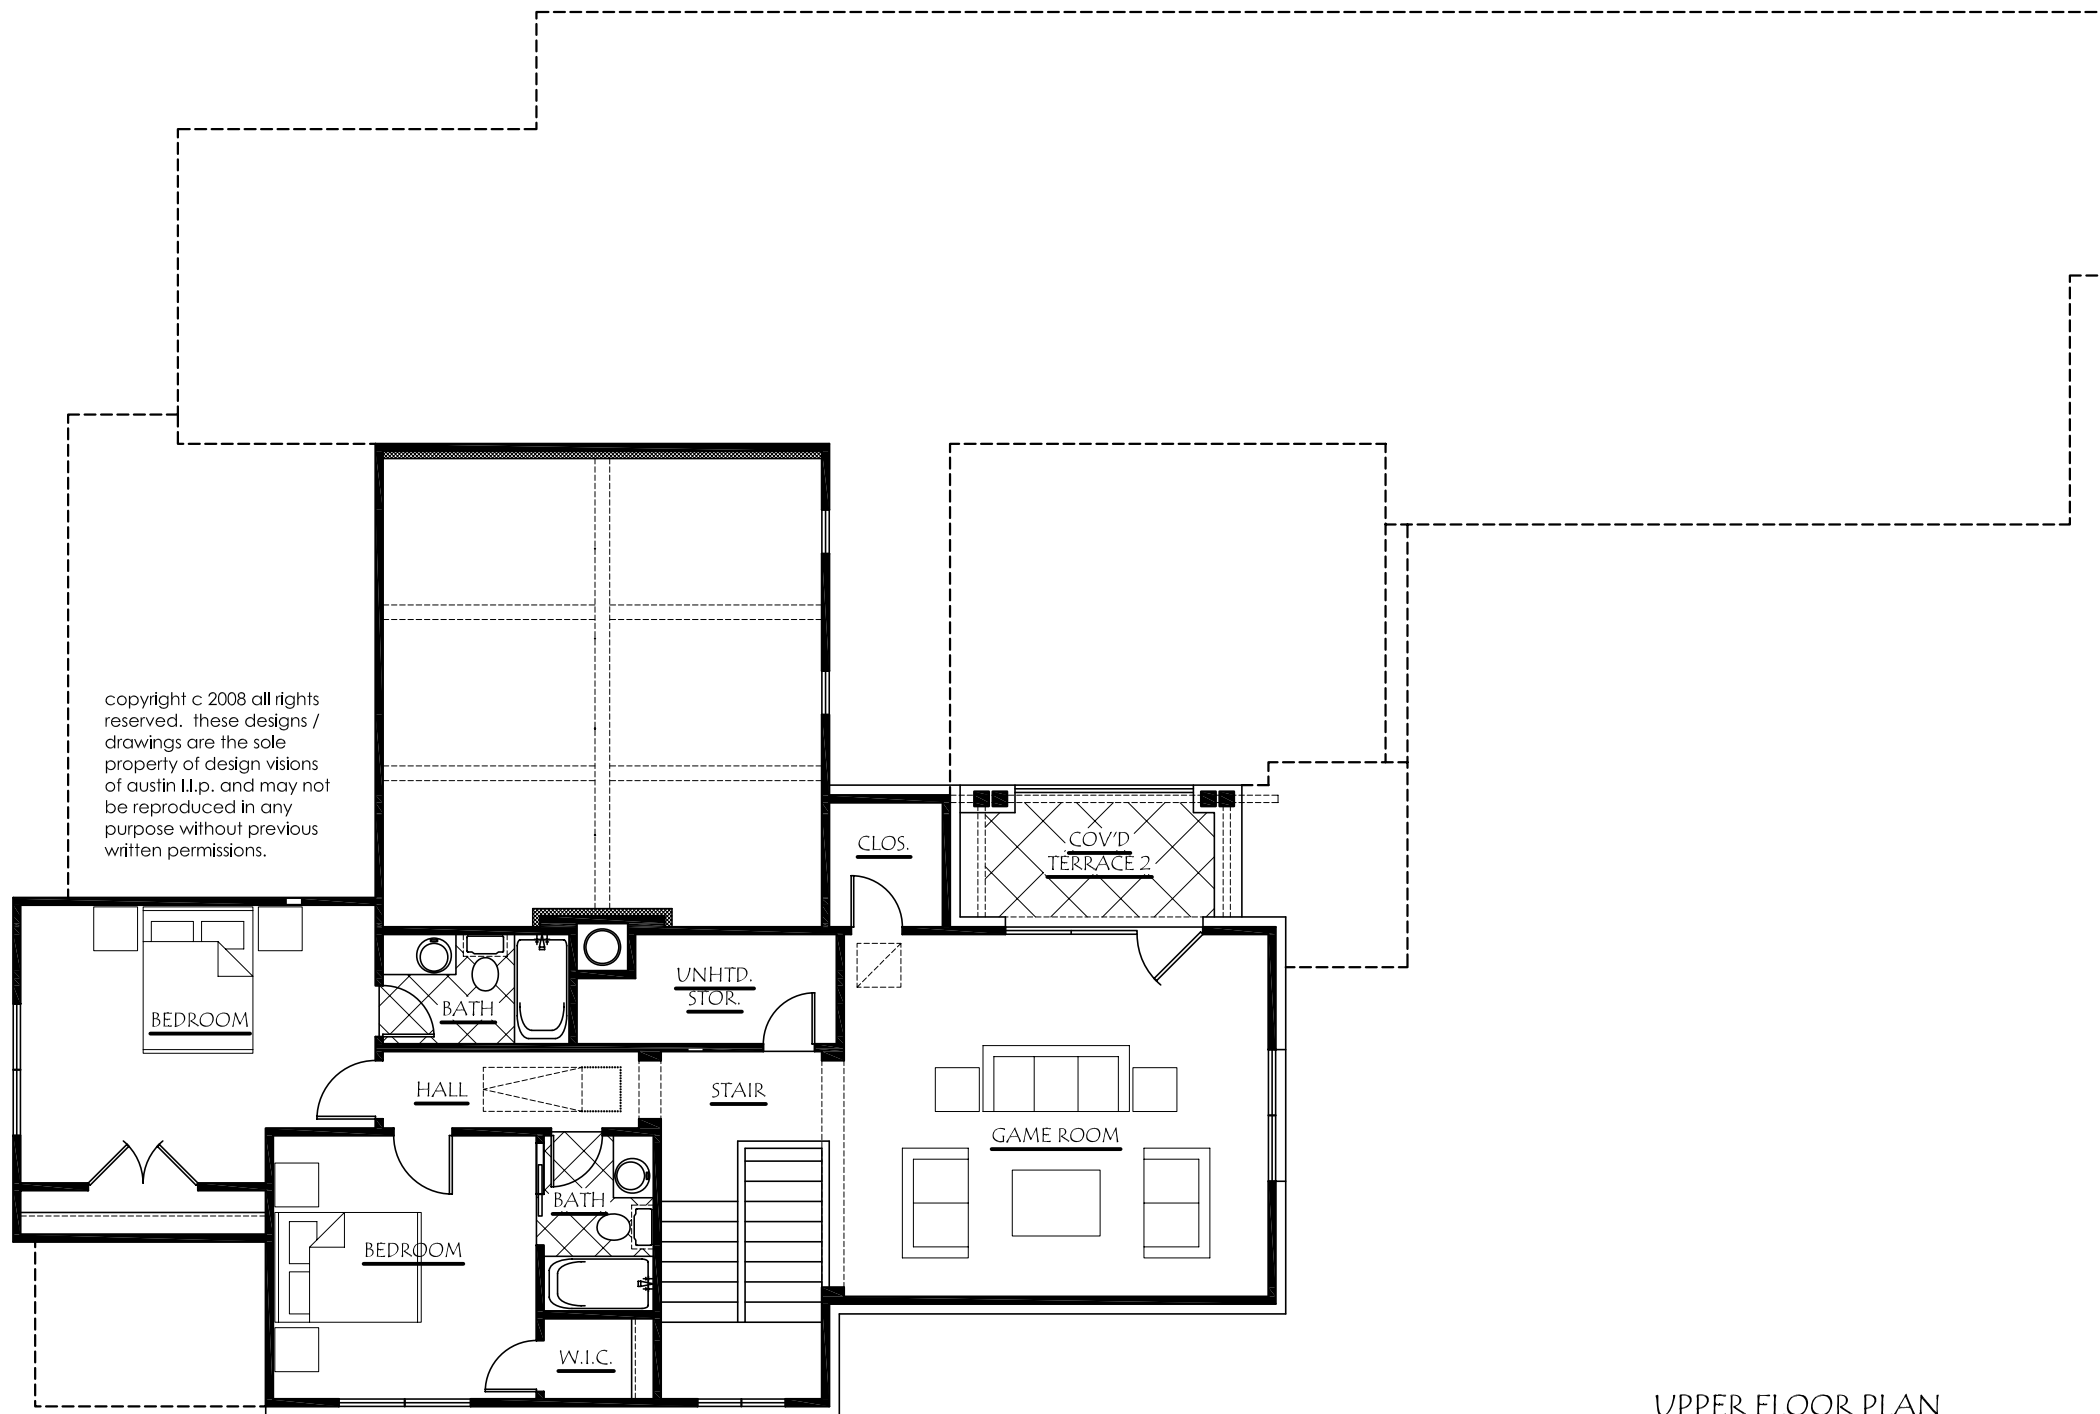

copyright c 2008 all rights reserved. these designs / drawings are the sole property of design visions of austin ll.p. and may not be reproduced in any purpose without previous written permissions.

UPPER FLOOR PLAN  
SCALE: N.T.S.